

**NOT FOR REGULATORY APPROVAL, PERMITTING, OR CONSTRUCTION**  
 08/26/2010



**PHYSICAL**  
 10408 HIGHWAY 64 E.  
 TYLER, TX 75707  
**MAILING**  
 P.O. BOX 6032  
 TYLER, TX 75711

# THE OIL PALACE

## SEATING CHART # 9

COPYRIGHT 2010  
 MICHAEL D. BARHAM  
 ARCHITECTS INC.



DATE:  
**08/26/2010**

REVISIONS	
NO.	DATE

PROJECT NO.  
**10060/10073**

SHEET NO.  
**A2.119**

SEATING PLAN

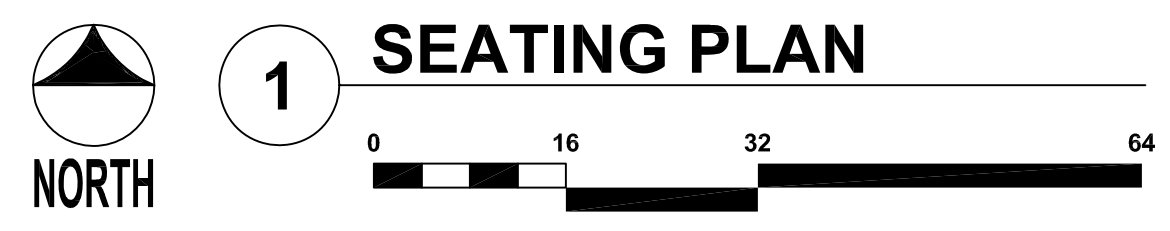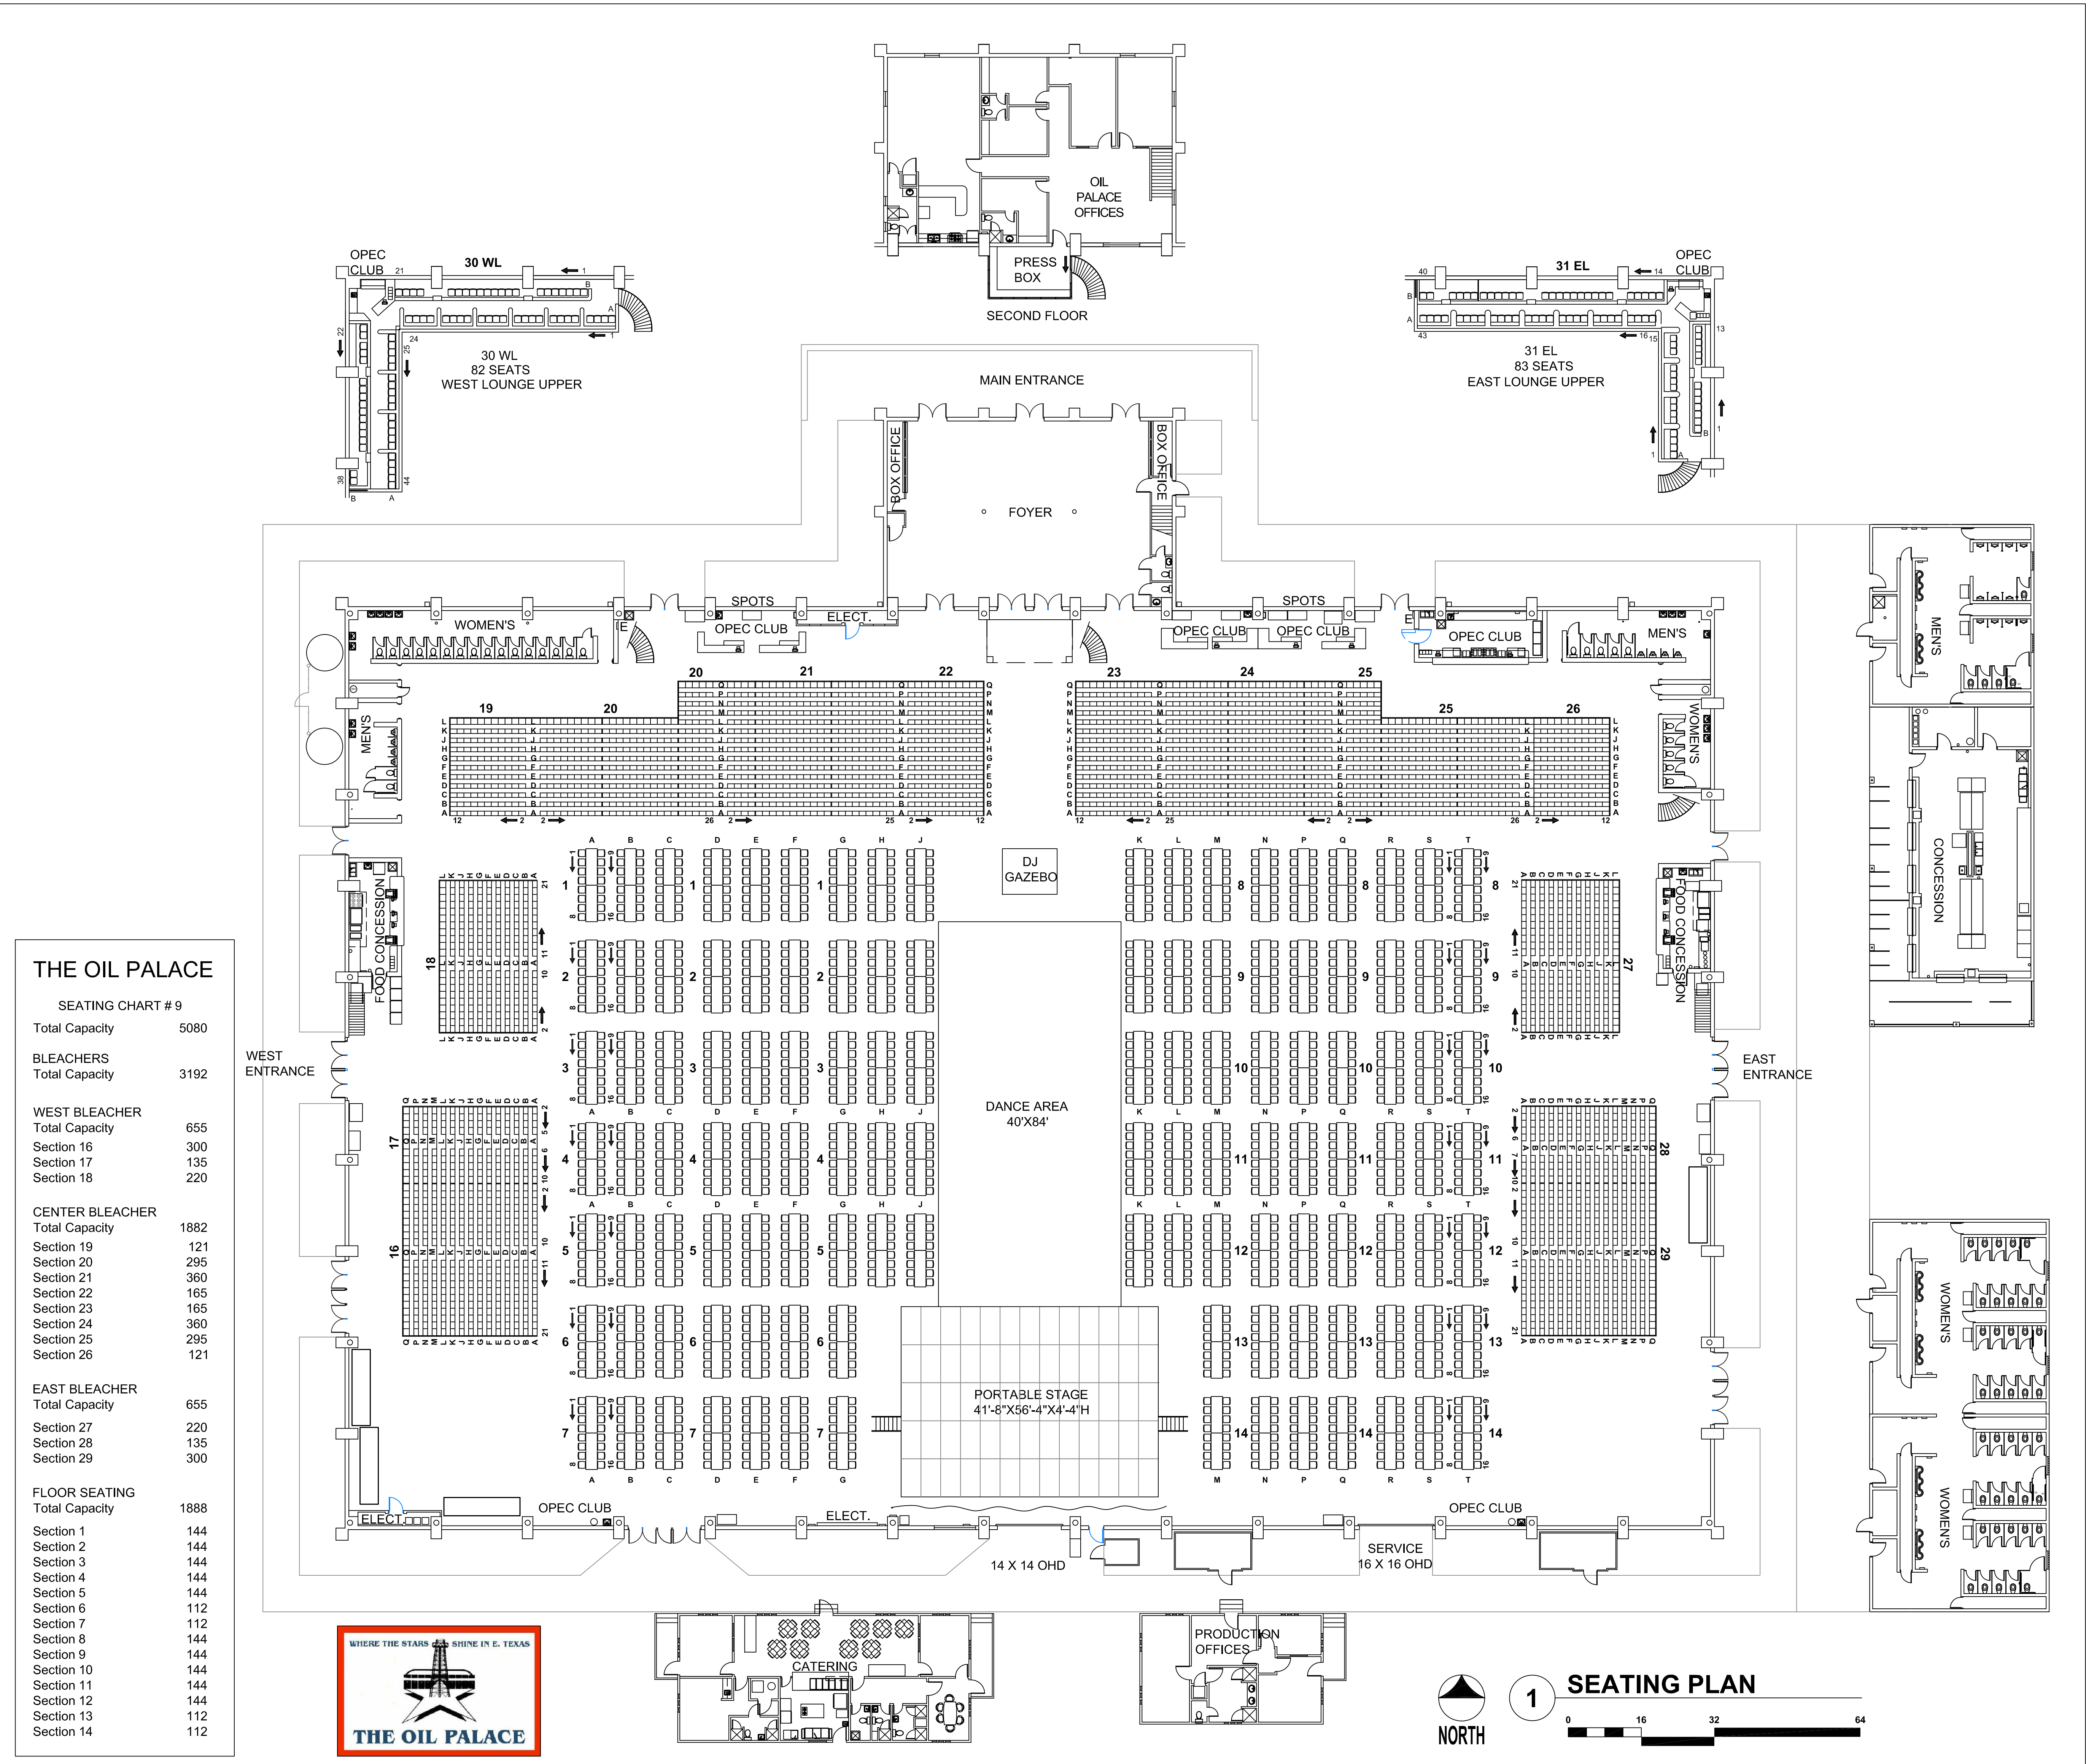

Z:\PROJECT DRAWINGS\2010\10060 OIL PALACE - MINZEL\10073 OIL PALACE - SEATING\CONSTRUCTION DOCUMENTS\10073A2.118-A2.119 - DANCE-BANQUET - 2.dwg, A2.119 SEATING, 08/26/10 5:24:07 PM, Suite, Adobe PDF PLOT, 30 x 42